



KITCHEN NOTES:

1. PROVIDE UNDERCABINET LIGHTING ON DIMMER.
2. PROVIDE ABOVE CABINET LIGHTING ON DIMMER.
3. PROVIDE INTERIOR LIGHTING IN GLASS DOOR CABINETS ON DIMMER.

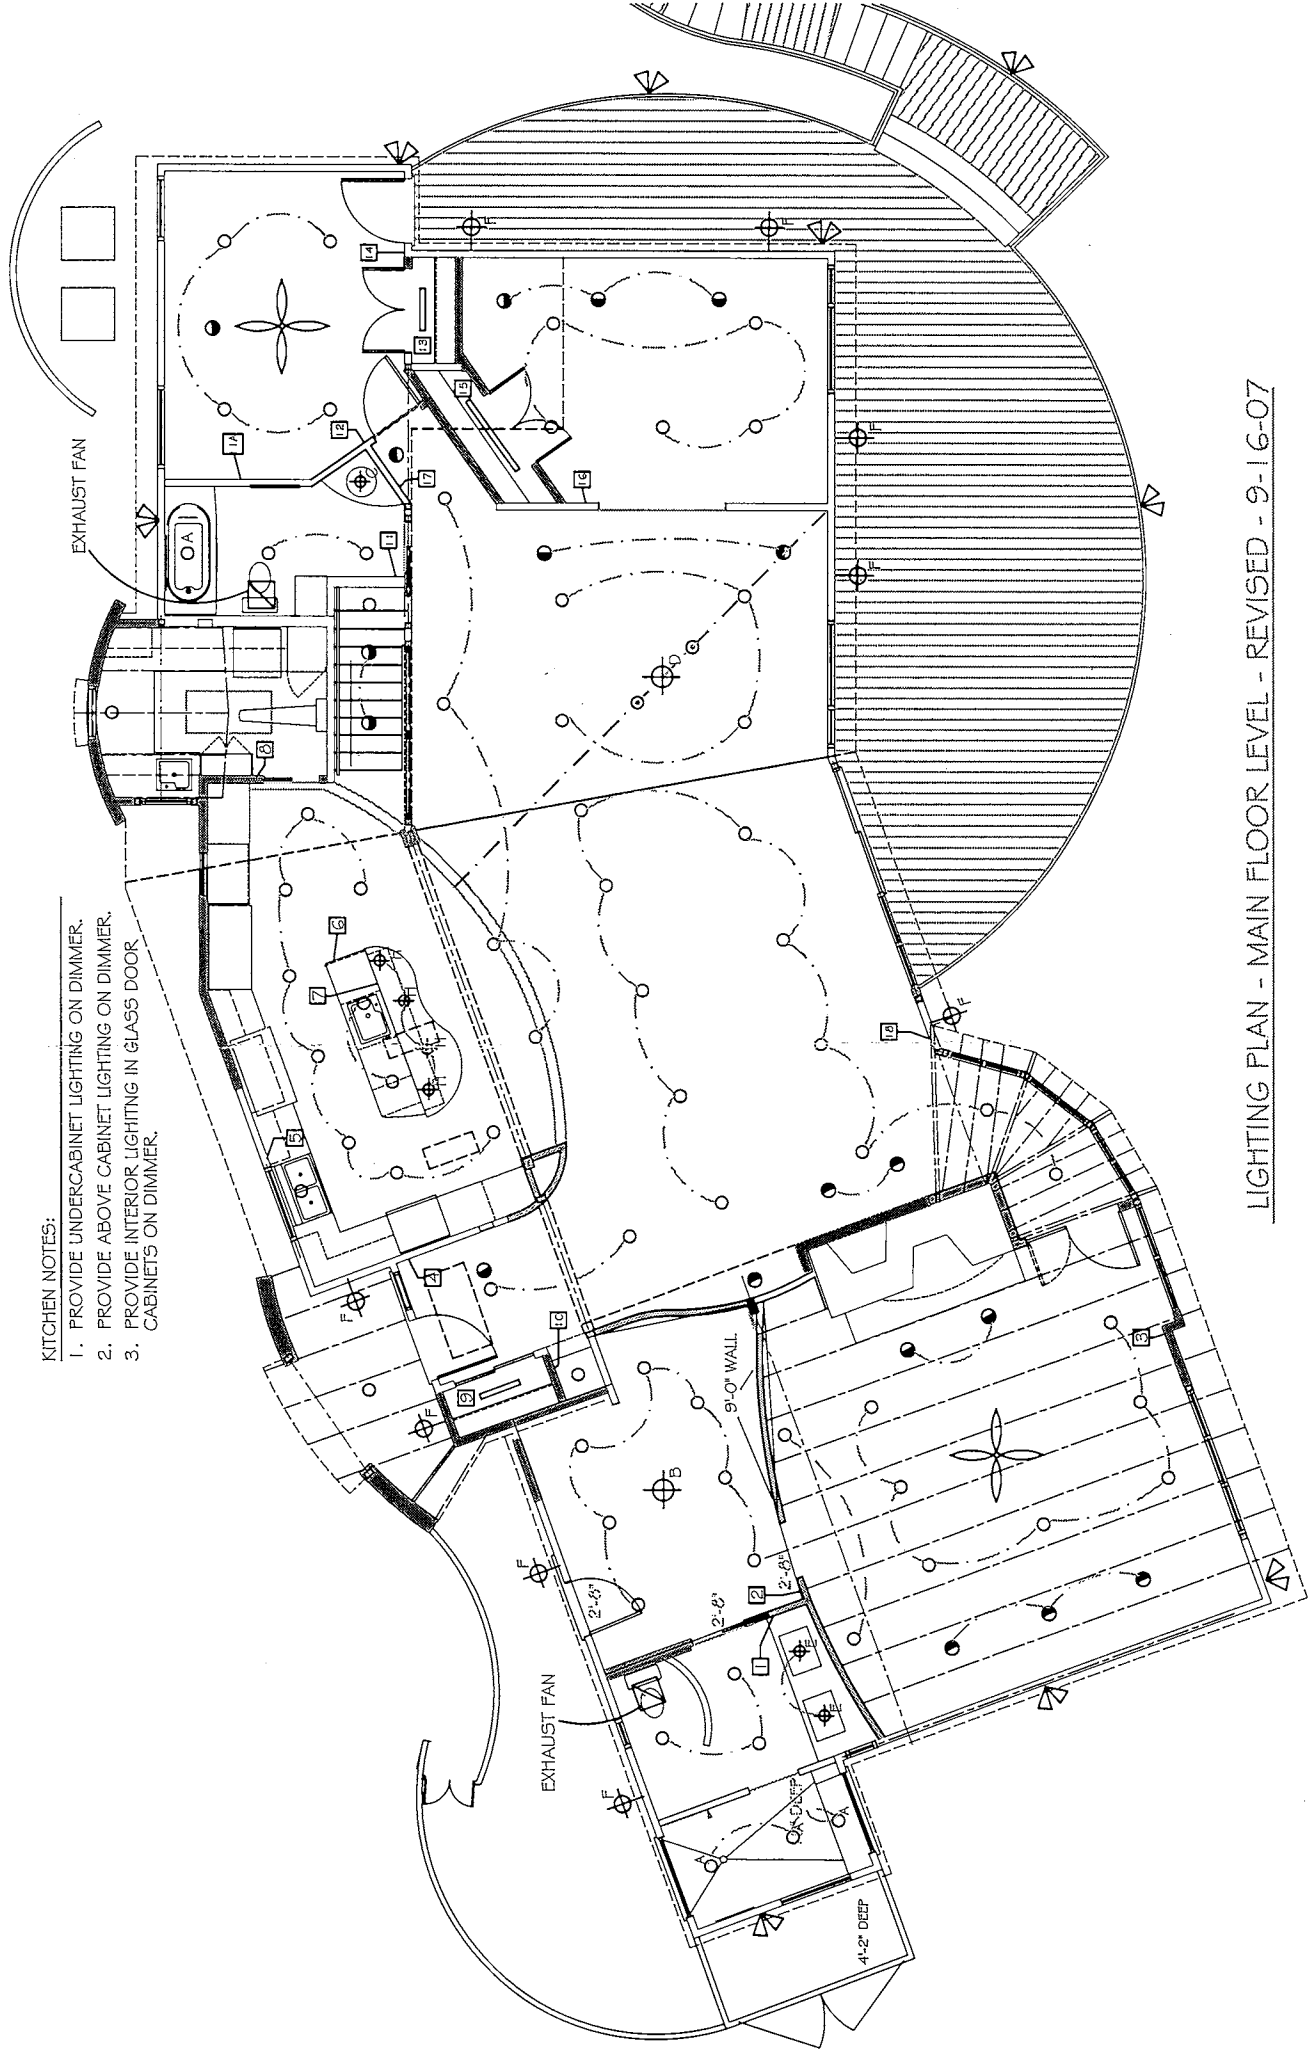

LIGHTING PLAN - MAIN FLOOR LEVEL - REVISED - 9-16-07

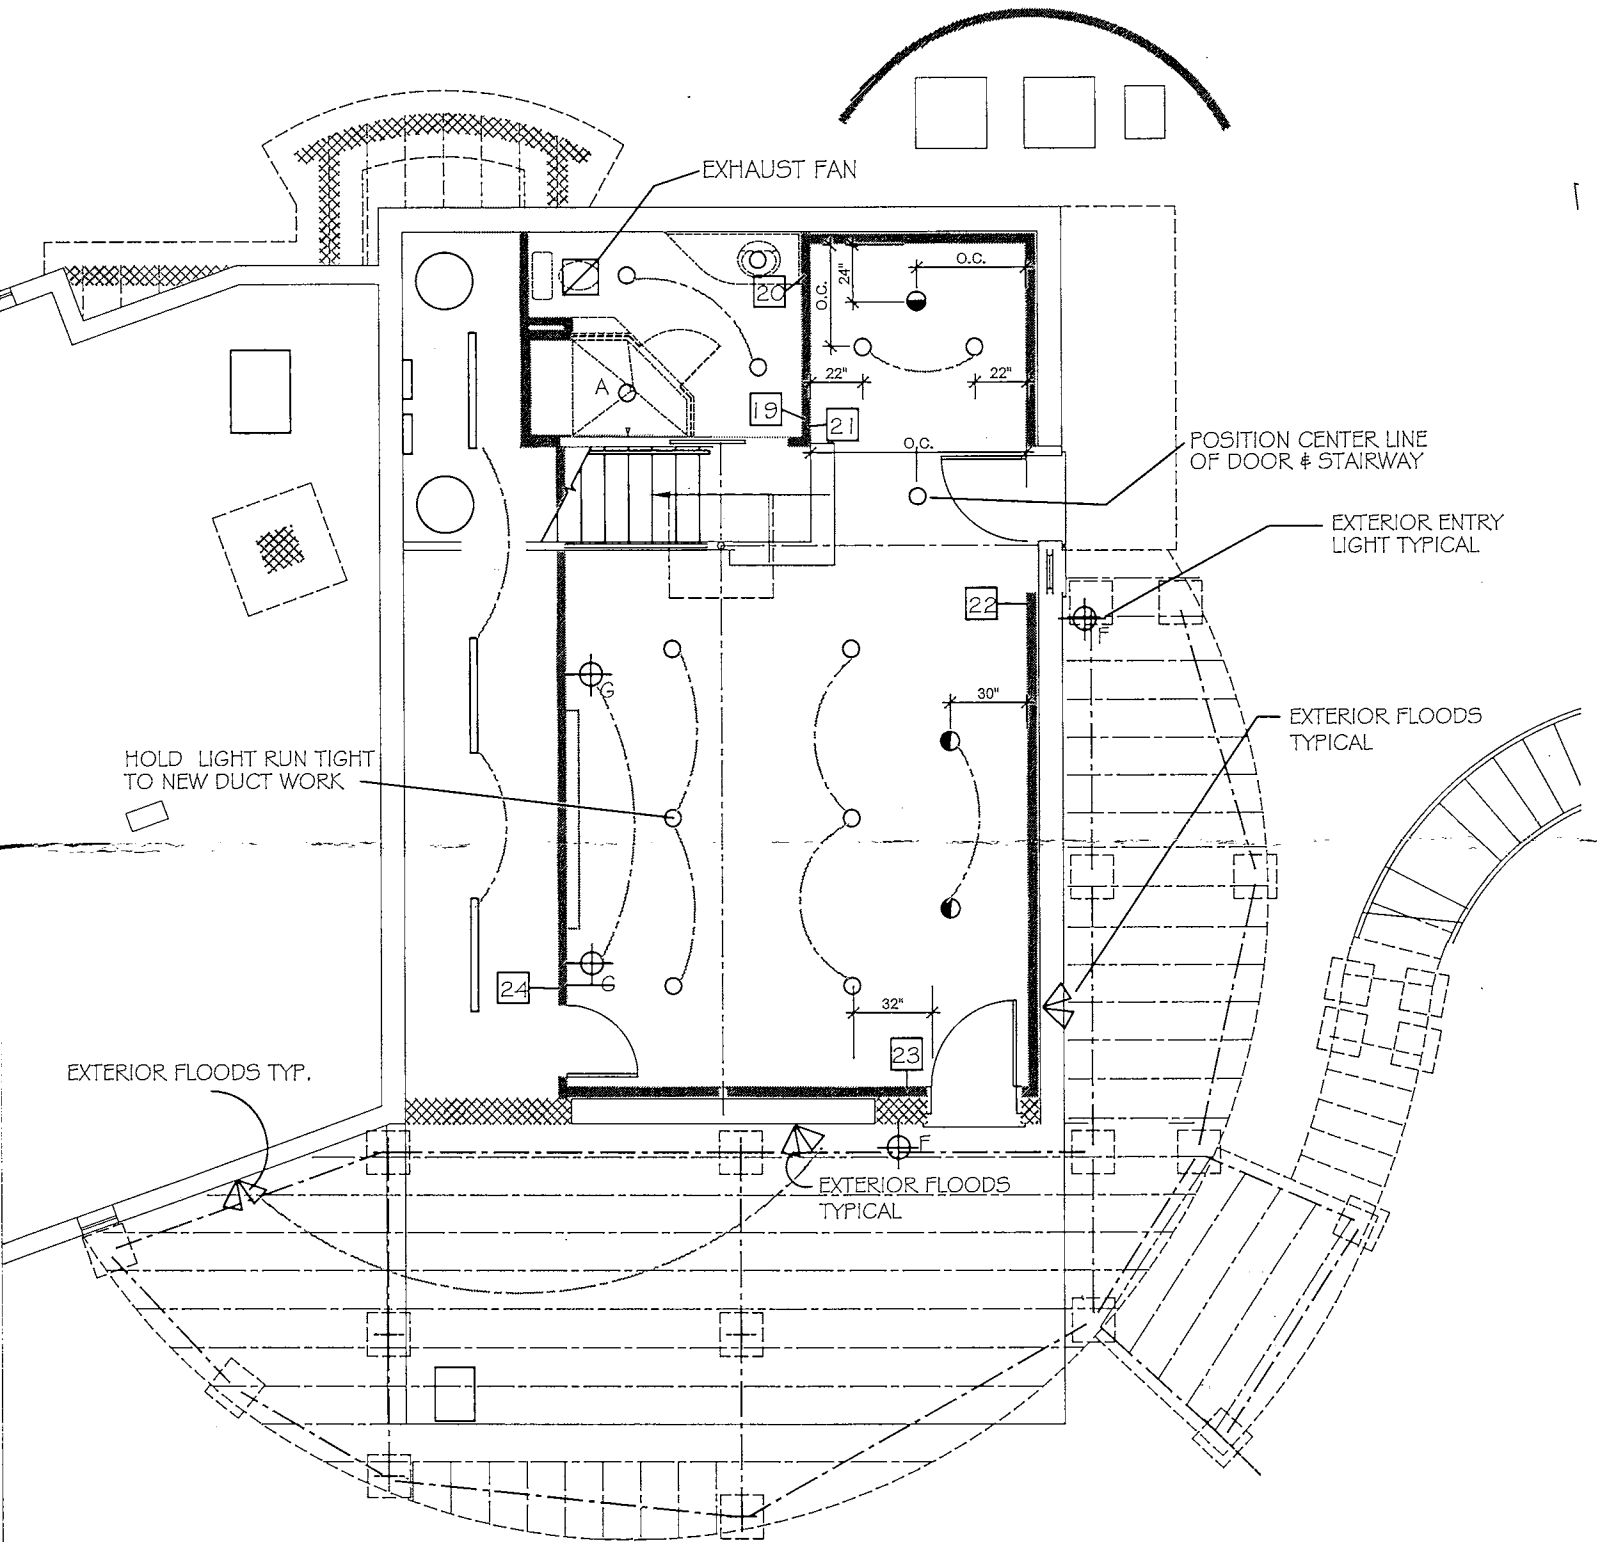

LIGHTING PLAN - LOWER LEVEL - REVISED 9-16-07